



Side Elevation (North-West)

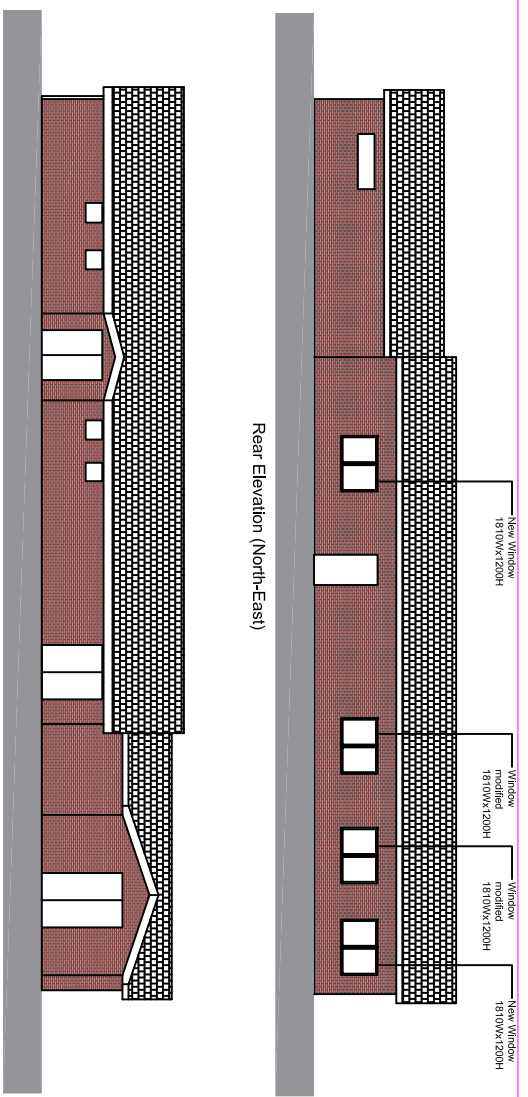


Front Elevation (South-West)




1 : 250

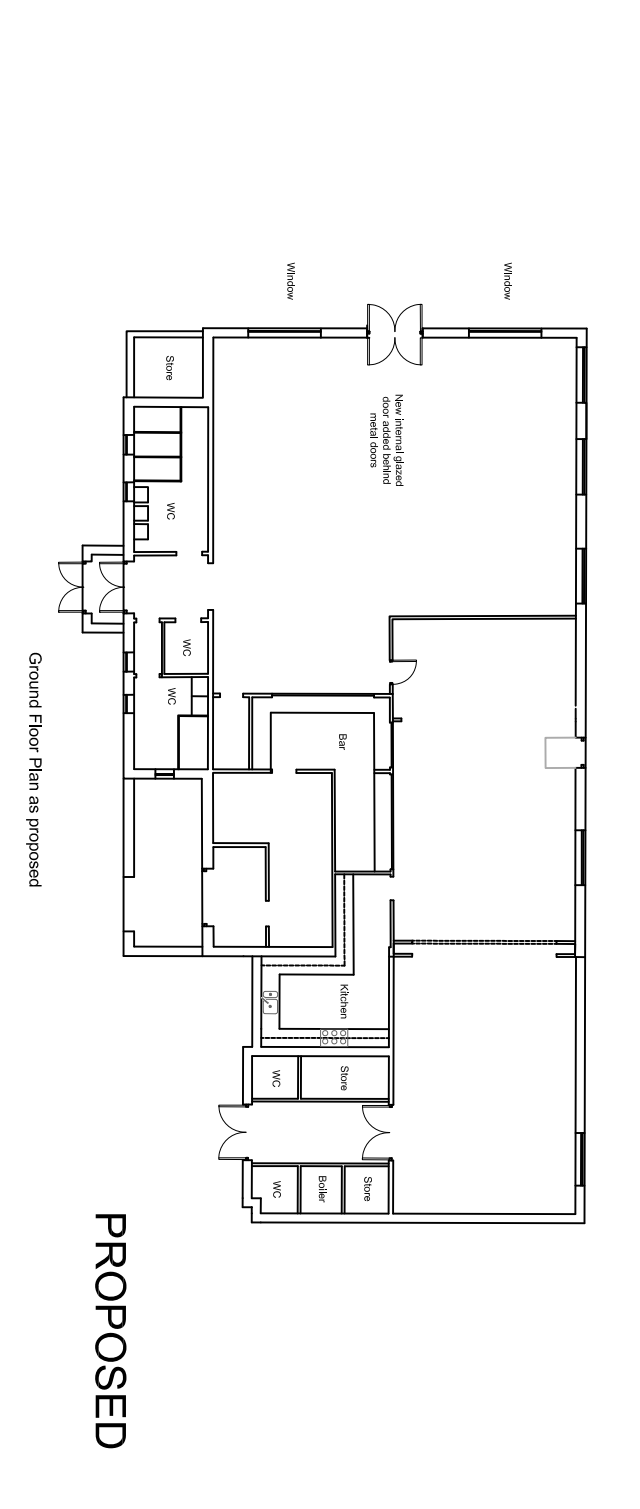


PROPOSED

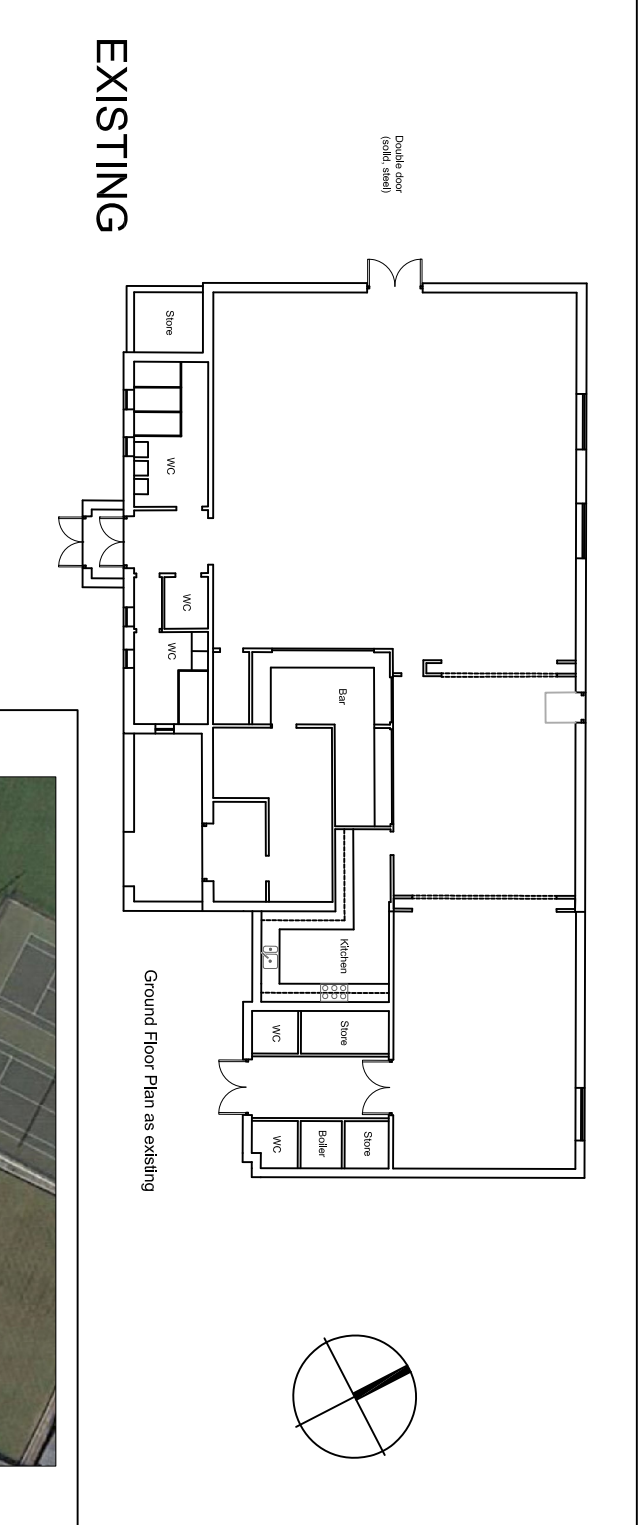


EXISTING

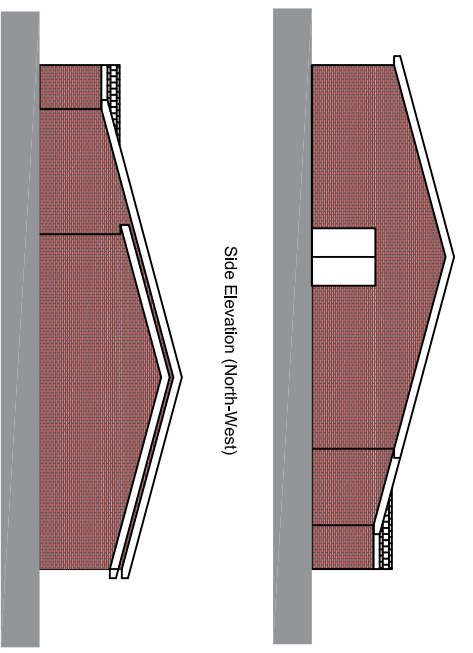

Side Elevation (South-East)

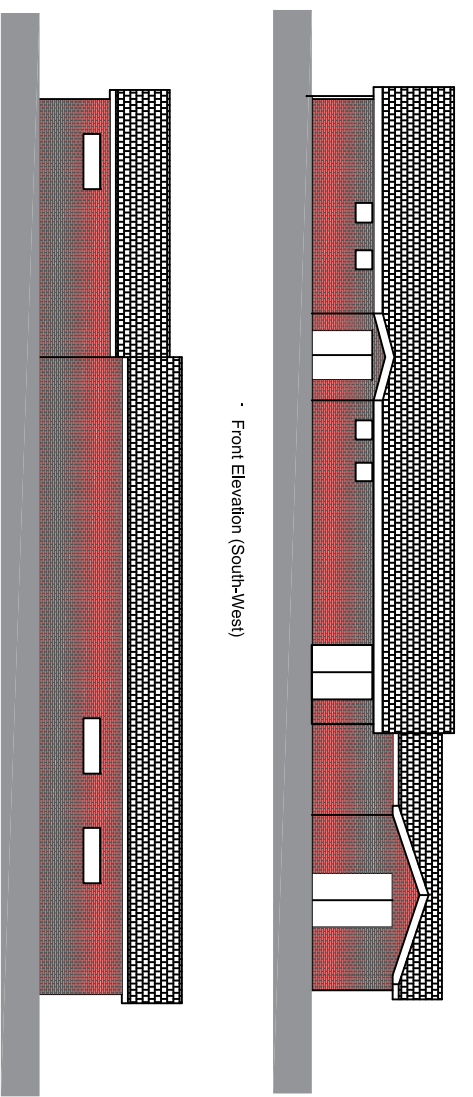

Rear Elevation (North-East)

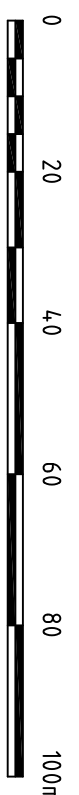

1 : 1000 KEY PLAN



# The Harwellian - Re-modelling Project

The Harwellian, Westfield,  
 Harwell, Didcot OX11 0LG